

LEGEND


- STAGE 6 BOUNDARY
- STORMWATER DRAINAGE SW
- STORMWATER SWALE
- ROOFWATER DRAINAGE
- SEWER RETICULATION S
- WATER RETICULATION W
- ELECTRICAL LAYOUT
- STREET TREES +
- INDICATIVE DRIVEWAY LOCATION ▼

CONCEPT PLAN ONLY
 NOT TO BE USED FOR
 CONSTRUCTION PURPOSES


ADJOINING LOT 2 RP90058

© COPYRIGHT of this design and plan is the property of ACOR Consultants (QLD) Pty Ltd, ACN 126 011 087 ABN 18 126 011 087, all rights reserved. It must not be used, modified, reproduced or copied wholly or in part without written permission from ACOR Consultants (QLD) Pty Ltd. ACOR Consultants is a trademark licensed to ACOR Consultants (QLD) Pty Ltd by ACOR Consultants Pty Ltd.

This drawing has been assigned an electronic code that signifies the drawing has been checked and approved by:			
A	ISSUE FOR INFORMATION ONLY	MAR 2017	JB PAJ
Issue	Description	Date	Drawn Approved

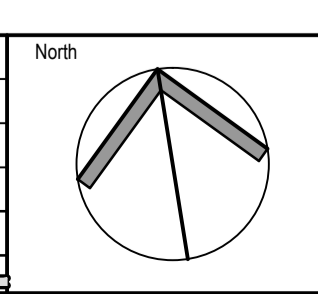

Client
RESIDEV QLD PTY LTD
 12/2 QUAMBY PLACE
 NOOSA HEADS 4567 QLD
 PHONE : (07) 5455 5888

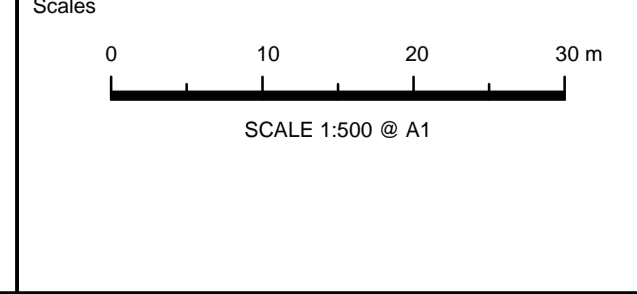

ACOR
 CONSULTANTS

ENGINEERS | MANAGERS | INFRASTRUCTURE PLANNERS | DEVELOPMENT CONSULTANTS

Project
**RESIDENTIAL DEVELOPMENT
 ROSEHAVEN STAGE 6**

23-45 BASSETT LANE
 ROSEWOOD, QLD, 4340

Drawing Title COMBINED SERVICES LAYOUT PLAN			
Drawn JB	Date MAR 2017	Scale 1:500	A1
Designed AY	Project No. BR160003	Dwg. No. CSK.10	G.A. Check PAJ
			Date MAR 2017
			Issue A

NOT FOR CONSTRUCTION