


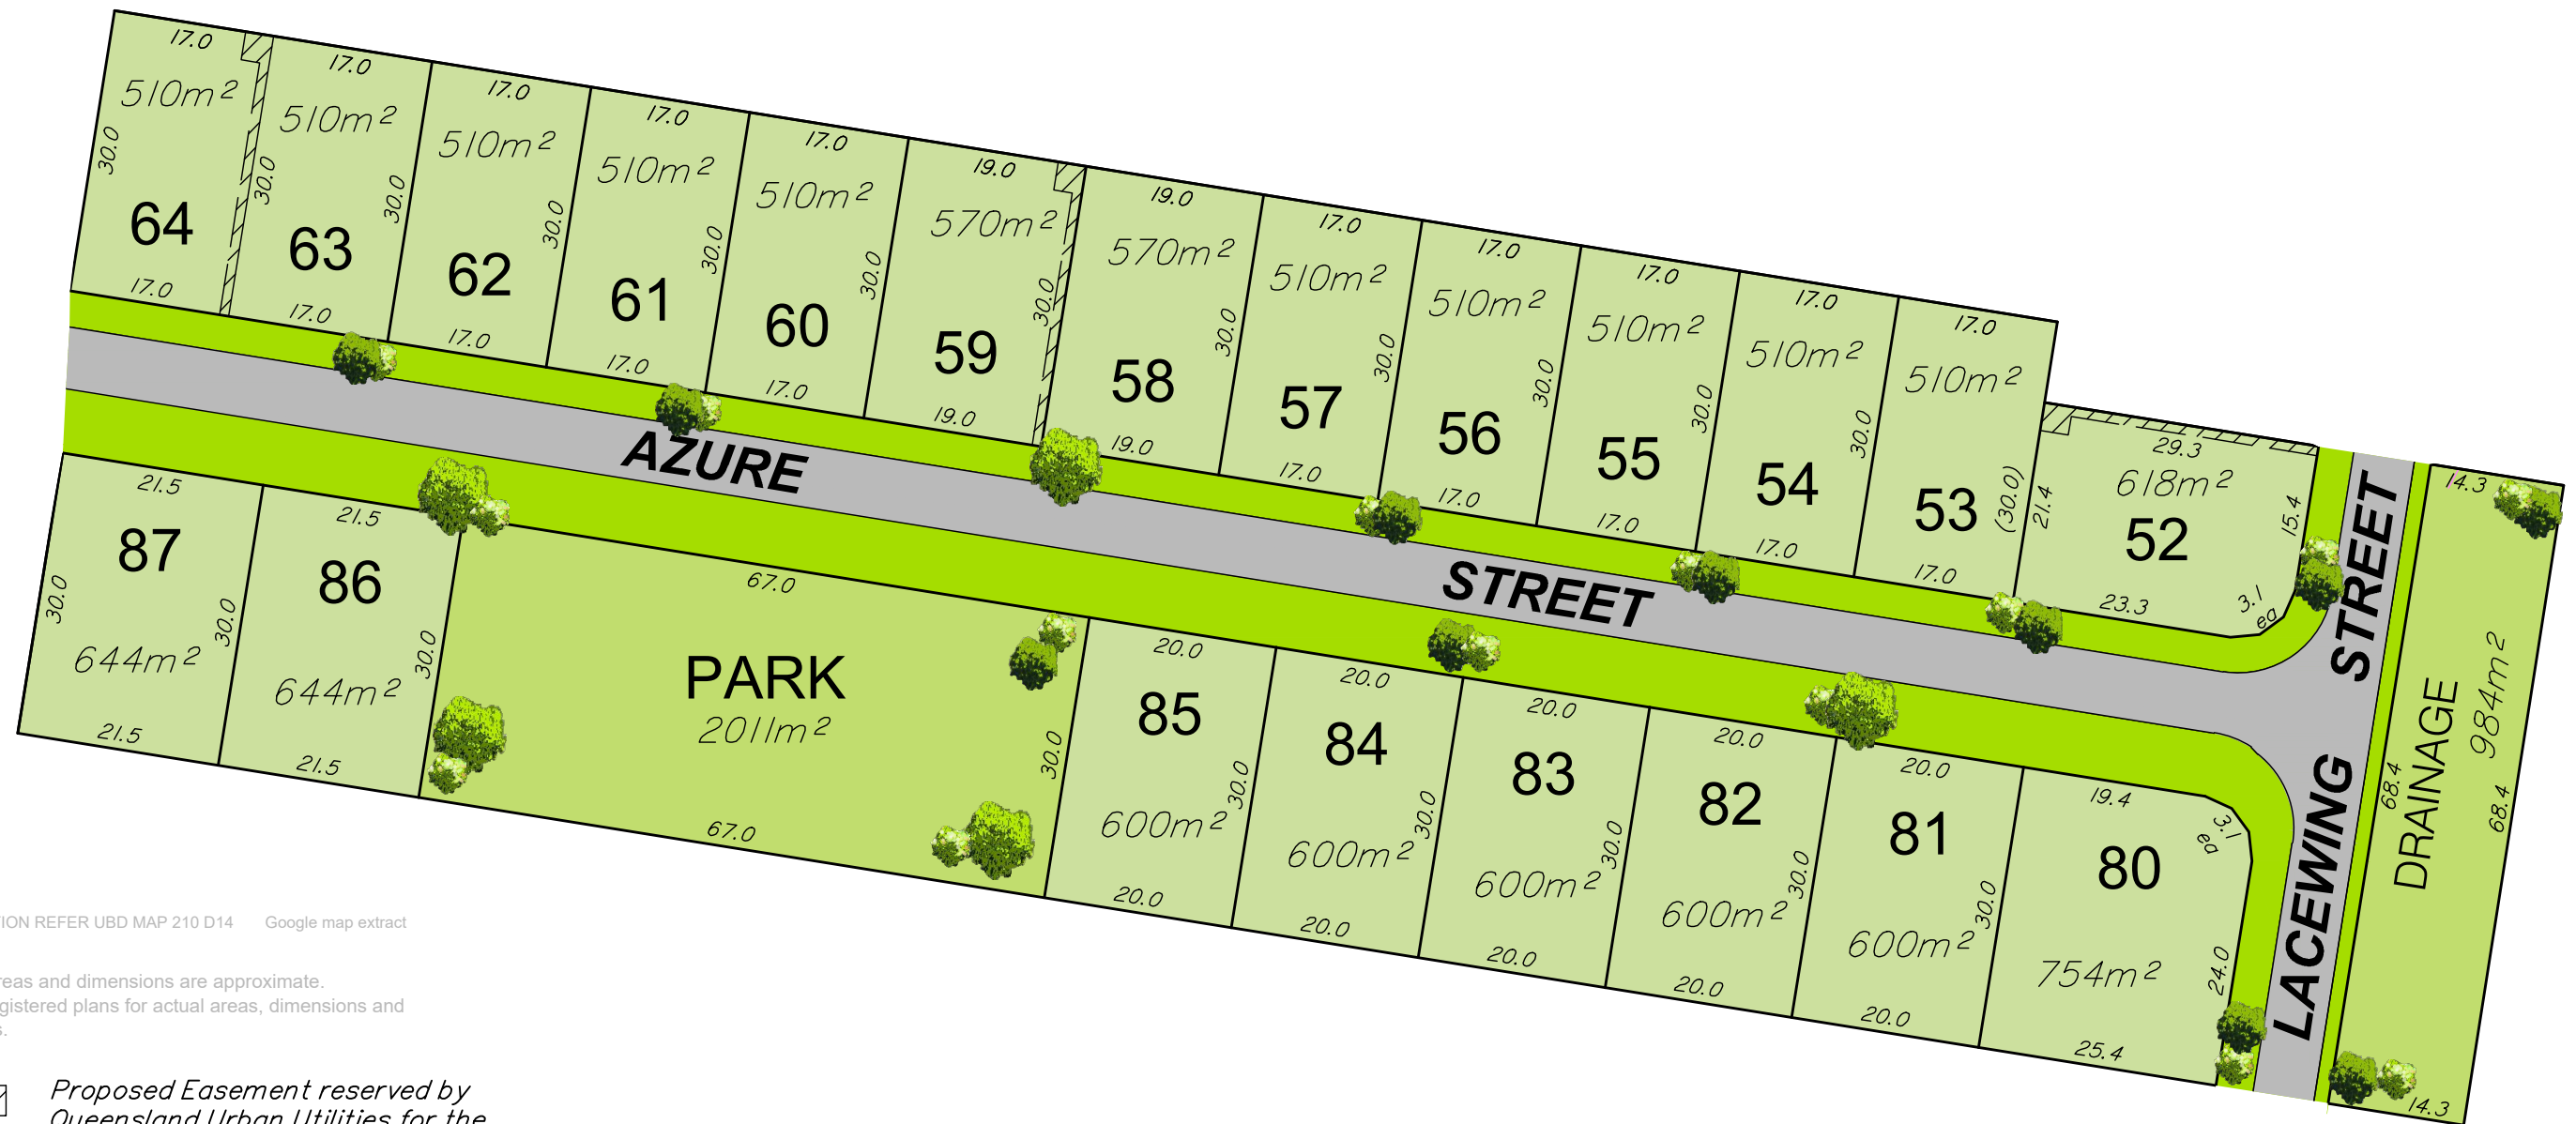


N
 ↑
 STAGE 6



SITE LOCATION REFER UBD MAP 210 D14 Google map extract

NOTE: Areas and dimensions are approximate. Refer to registered plans for actual areas, dimensions and easements.

 Proposed Easement reserved by Queensland Urban Utilities for the purposes of sewer maintenance.



PREPARED BY:

